


# Cathedral STONE

Restoration & Fireplace Specialists

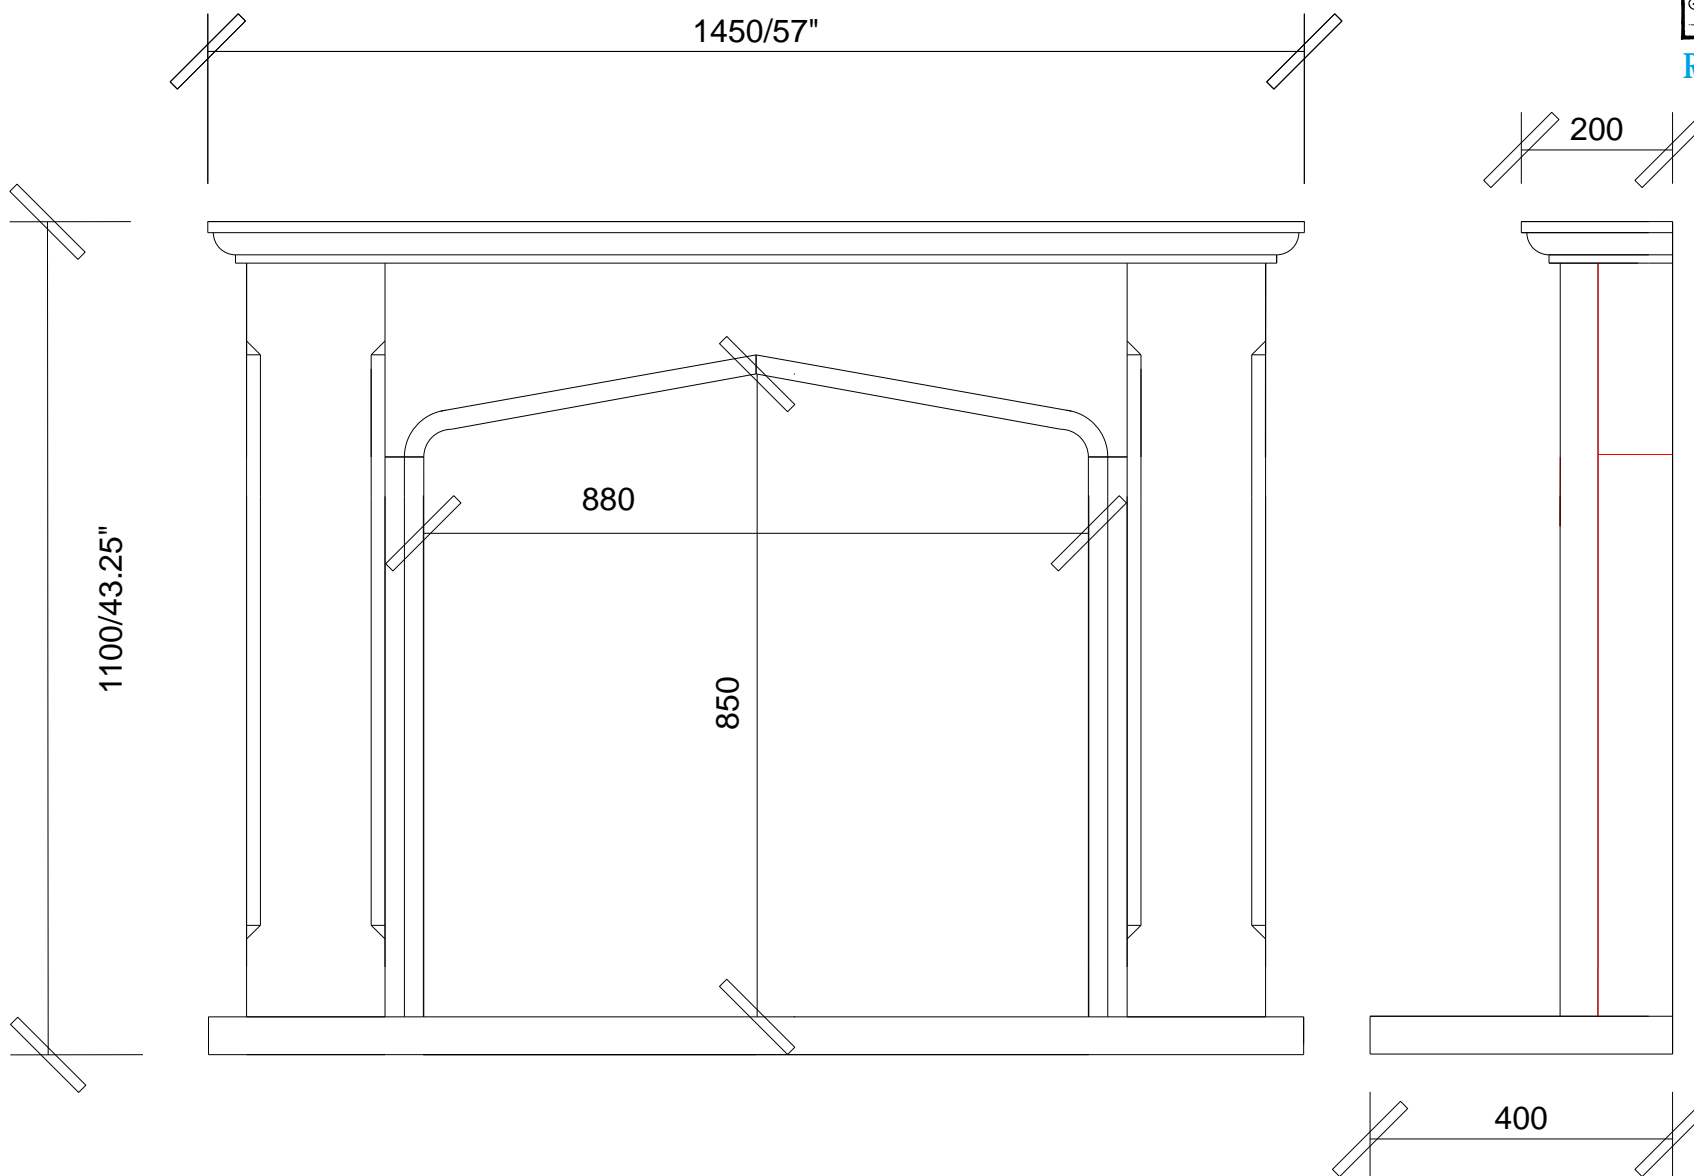

### Please Note

Natural Lincoln Limestone is subject to subtle variations in colour, composition and texture, this combined with the hand made nature of the Cathedral range of fireplaces ensures that each fireplace has it's own unique character. We respectfully ask that if you are looking for a mass produced & uniform looking surround that you do not purchase from our Cathedral range.

The Cathedral - Scale 1:10 @ A4

[www.brick-boards.co.uk/cathedral-range](http://www.brick-boards.co.uk/cathedral-range)  
[sales@cathedralstone.karoo.co.uk](mailto:sales@cathedralstone.karoo.co.uk)  
07901806043 - 07713324507